



Gym Renovation & Addition Concept Plan


Section View Looking East


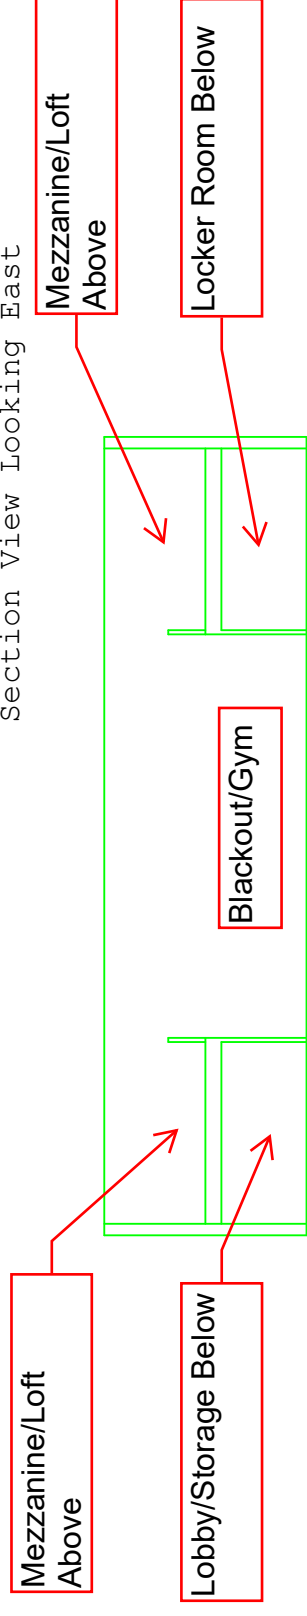


Plan View

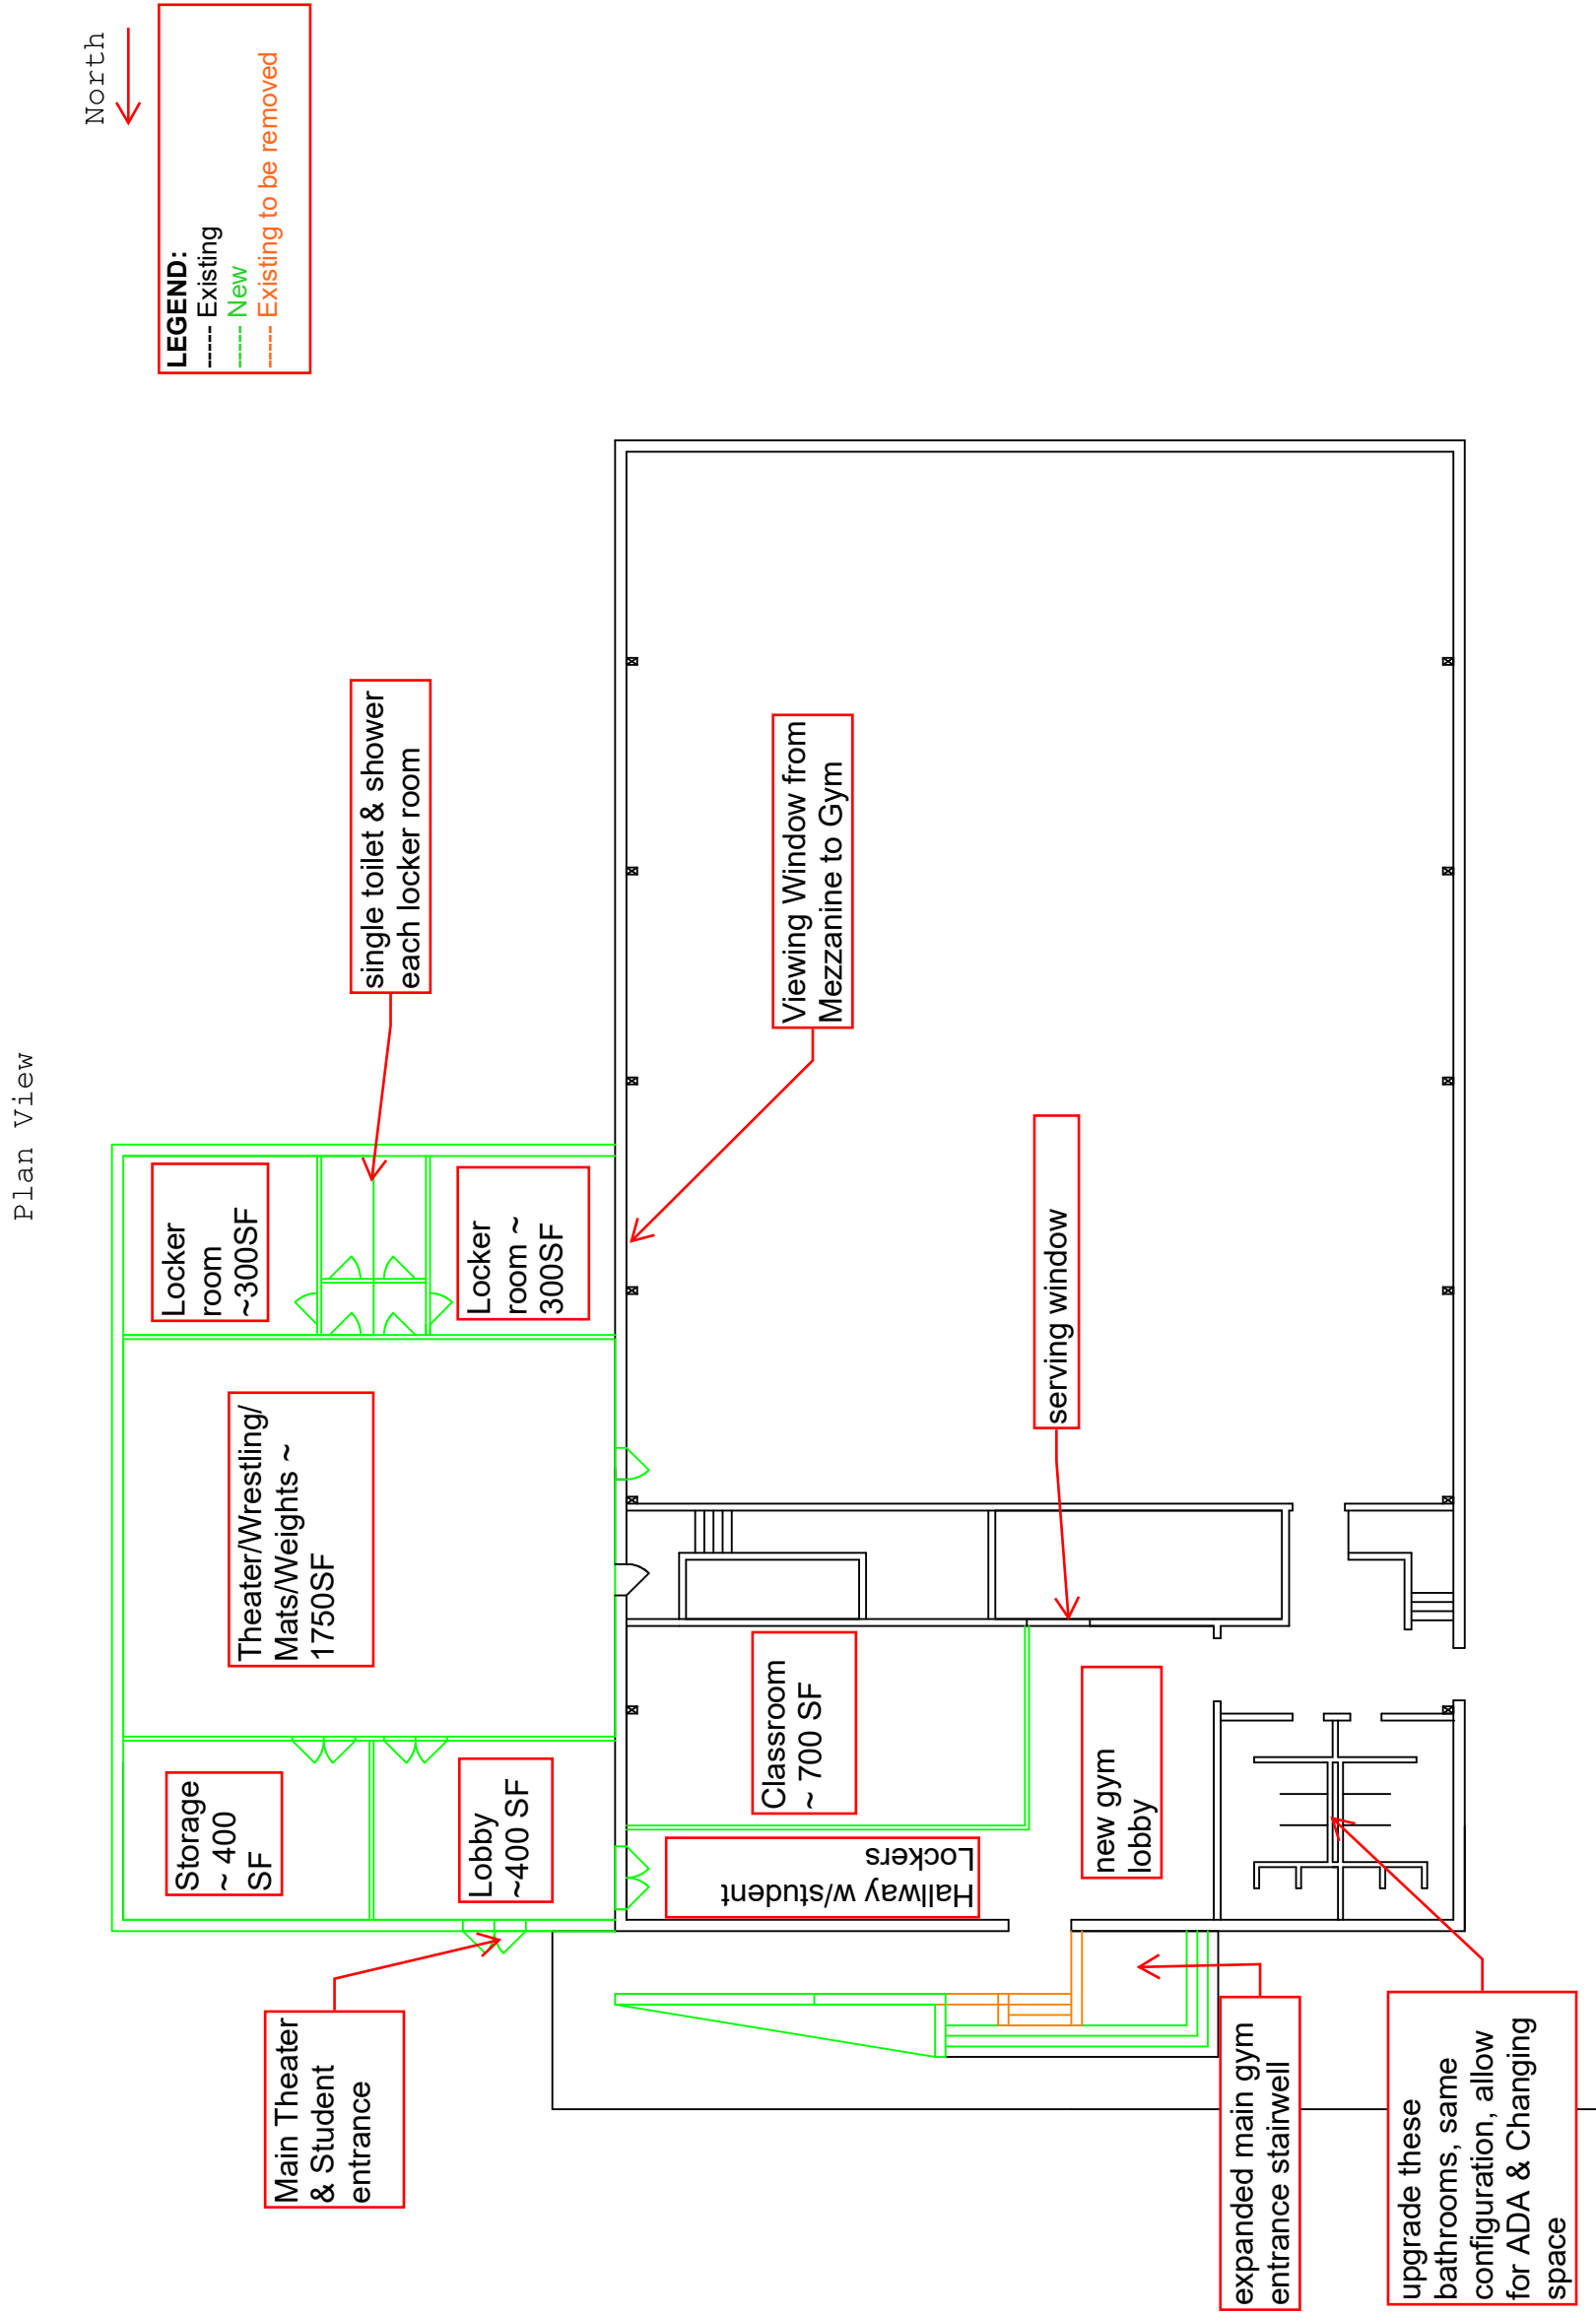

Section View Looking North

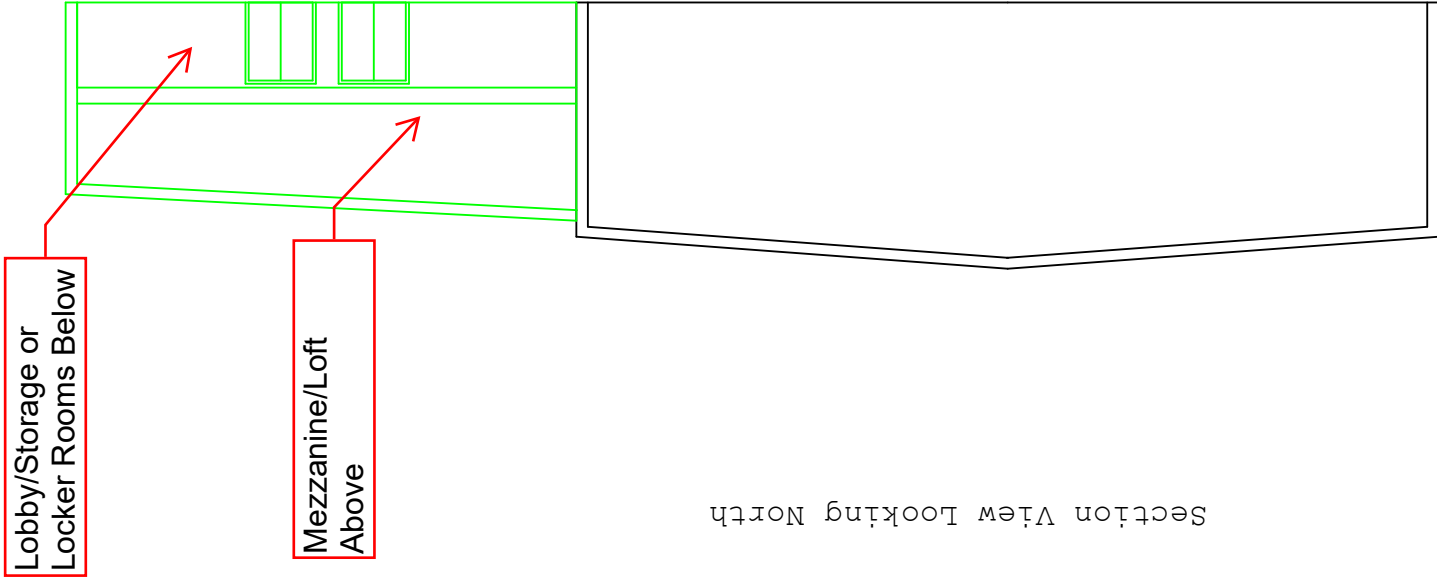

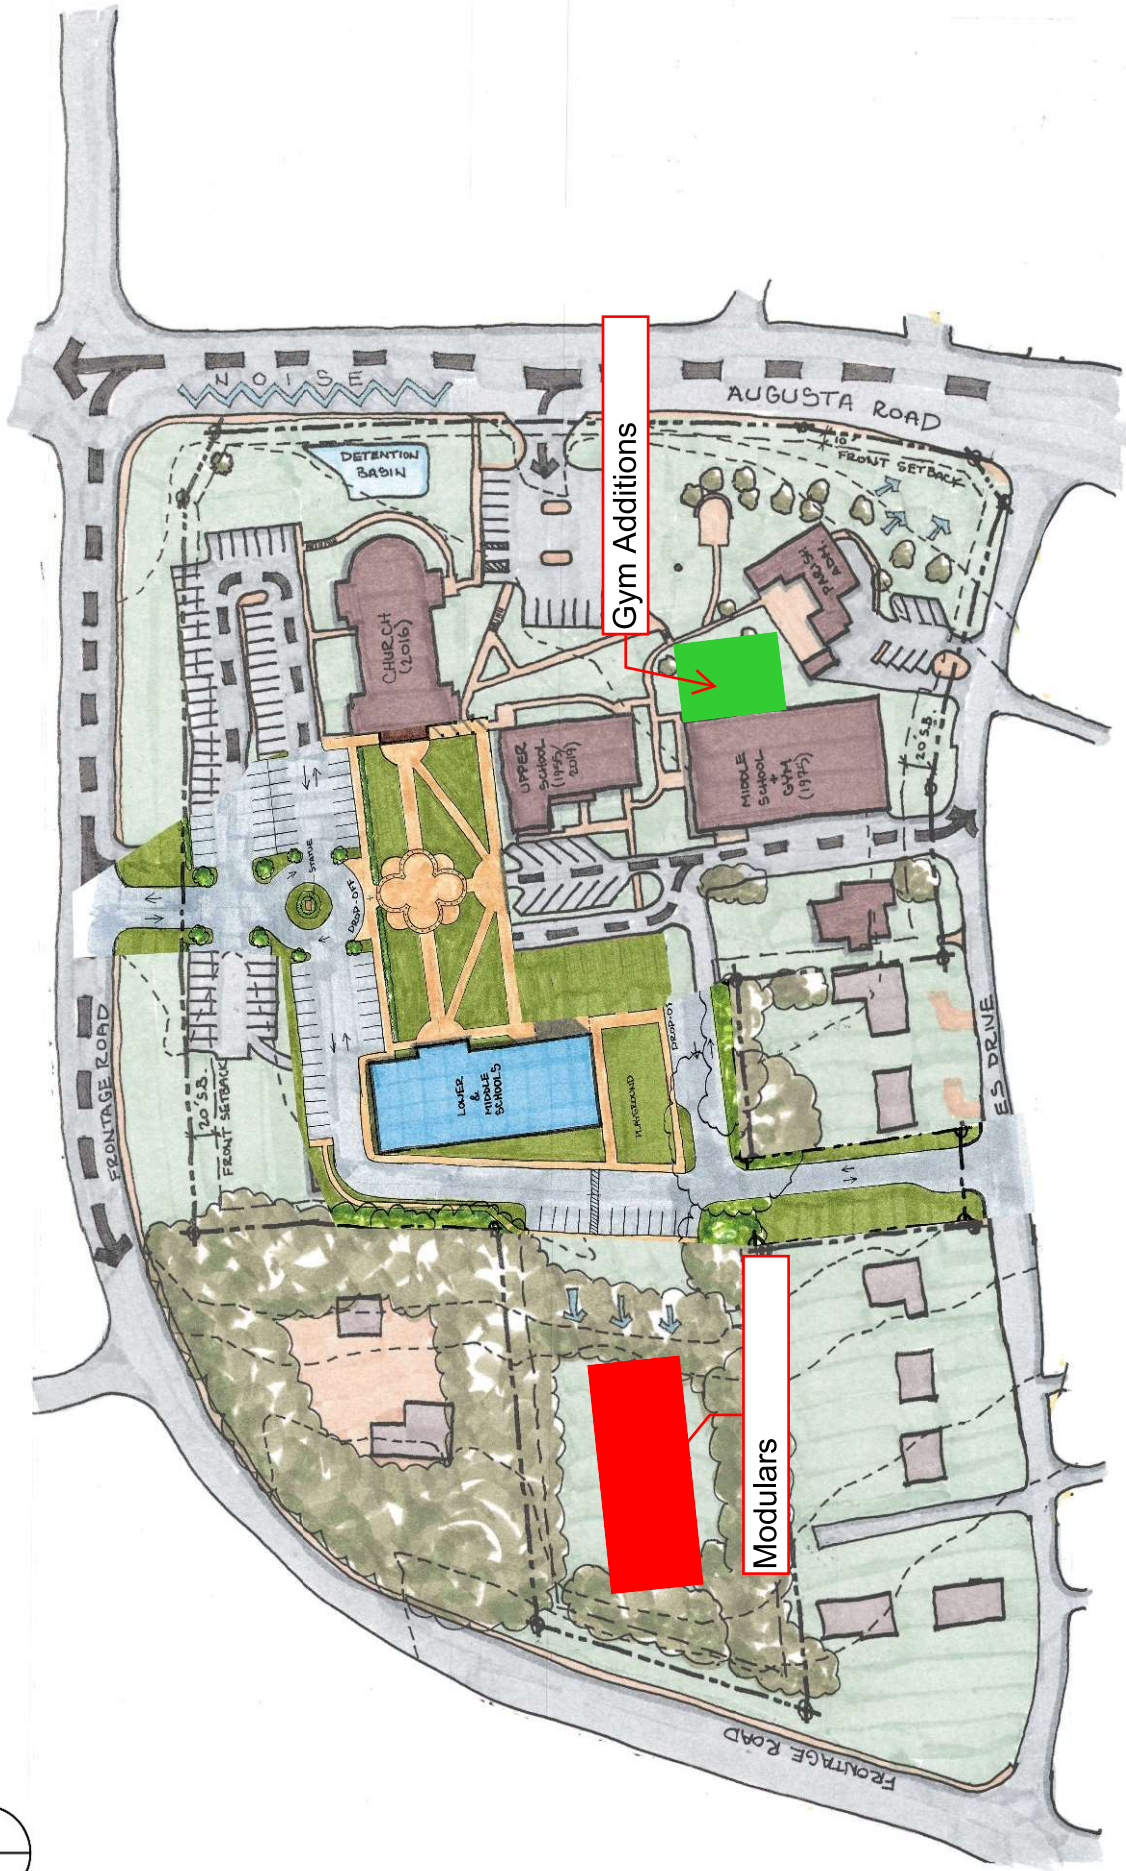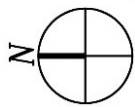

Gym Additions

Modulars

Site Analysis